


## REAR ELEVATION

1/4" = 1'-0"

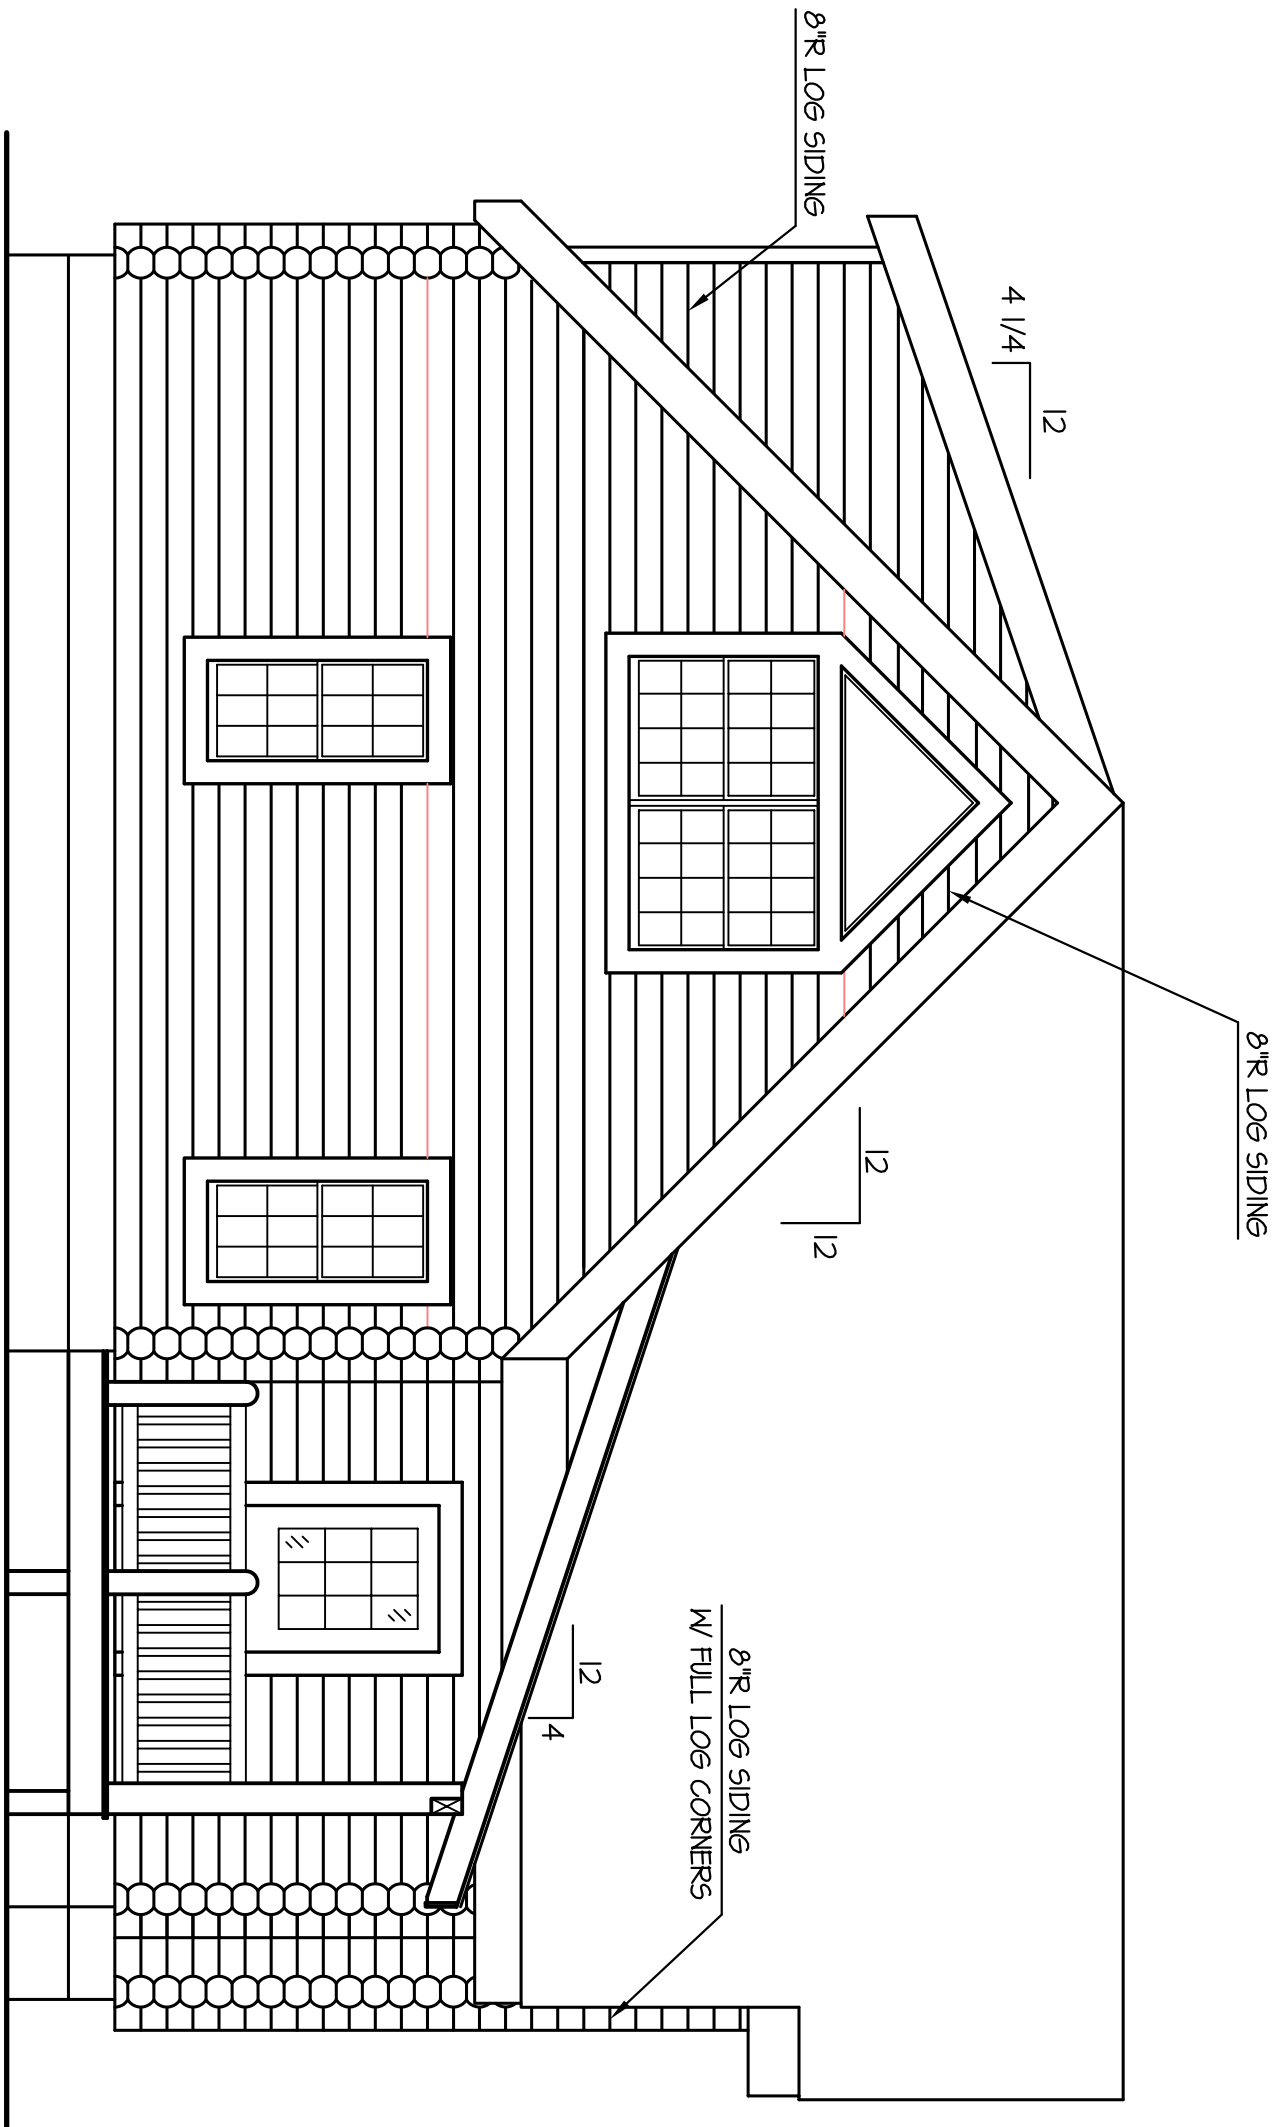

## LEFT ELEVATION

1/4" = 1'-0"

**NOTE:**  
 AFTER GABLES HAVE BEEN FRAMED AND/OR ASSEMBLED ALL TRAP GLASS MUST BE FIELD LOCATED AND THE SIZE MUST BE FIELD DETERMINED.  
 ADJUST FRAMING AND FULL LOG CORNERS TO MATCH FULL LOG BELOW.

**NOTE A:**  
 SHINGLE INSTALLATION MUST BE PER SHINGLE MANUFACTURER FOR LOW AND/OR HIGH PITCH ROOFS.

Barna Log Homes

P.O. BOX 4529,  
 ONEIDA TENNESSEE 37841

Phone: 423-569-8559  
 Fax: 423-569-5903


COPYRIGHT 2006,  
 ALL RIGHTS RESERVED BY: BARNA LOG HOMES, LLC

**BARNA**  
**Log Homes**  
*The experience matters™*

COPYRIGHT ON ANY DESIGNS CREATED, MODIFIED OR DERIVATIVES THEREOF BELONG TO BARNA LOG HOMES  
 DUE TO VARIANCE IN LOCAL CODES, BARNA LOG HOMES MAKES NO WARRANTY AS TO PLANS CONFORMANCE WITH LOCAL BUILDING CODES.  
 THE CUSTOMER IS RESPONSIBLE FOR APPROVAL IN CUSTOMER'S LOCAL BY A LICENSED ENGINEER OR ARCHITECT IF REQUIRED. ANY DISCREPANCIES IN OR QUESTIONS IN REGARD TO INTERPRETATION OF THE PLANS SHALL BE BROUGHT TO THE ATTENTION OF BARNA LOG HOMES DESIGN DEPARTMENT BEFORE PROCEEDING WITH THAT PORTION OF WORK. THE PLANS ARE THE PROPERTY OF BARNA LOG HOMES.

Do not scale drawings.  
 Printed dimensions supersede all scale factors

A Custom Home For:  
**BIRCH CREEK**

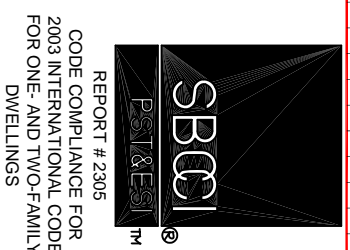

ELEVATIONS

PA Number:

Dealer: BLH

Coordinator: BLH

Date: 11/10/05

Drawn by: SES

Checked by: TDM

File Name:

Sheet Number:

**3**

Sheet 3 Of 13