


**REAR ELEVATION**

1/4" = 1'-0"

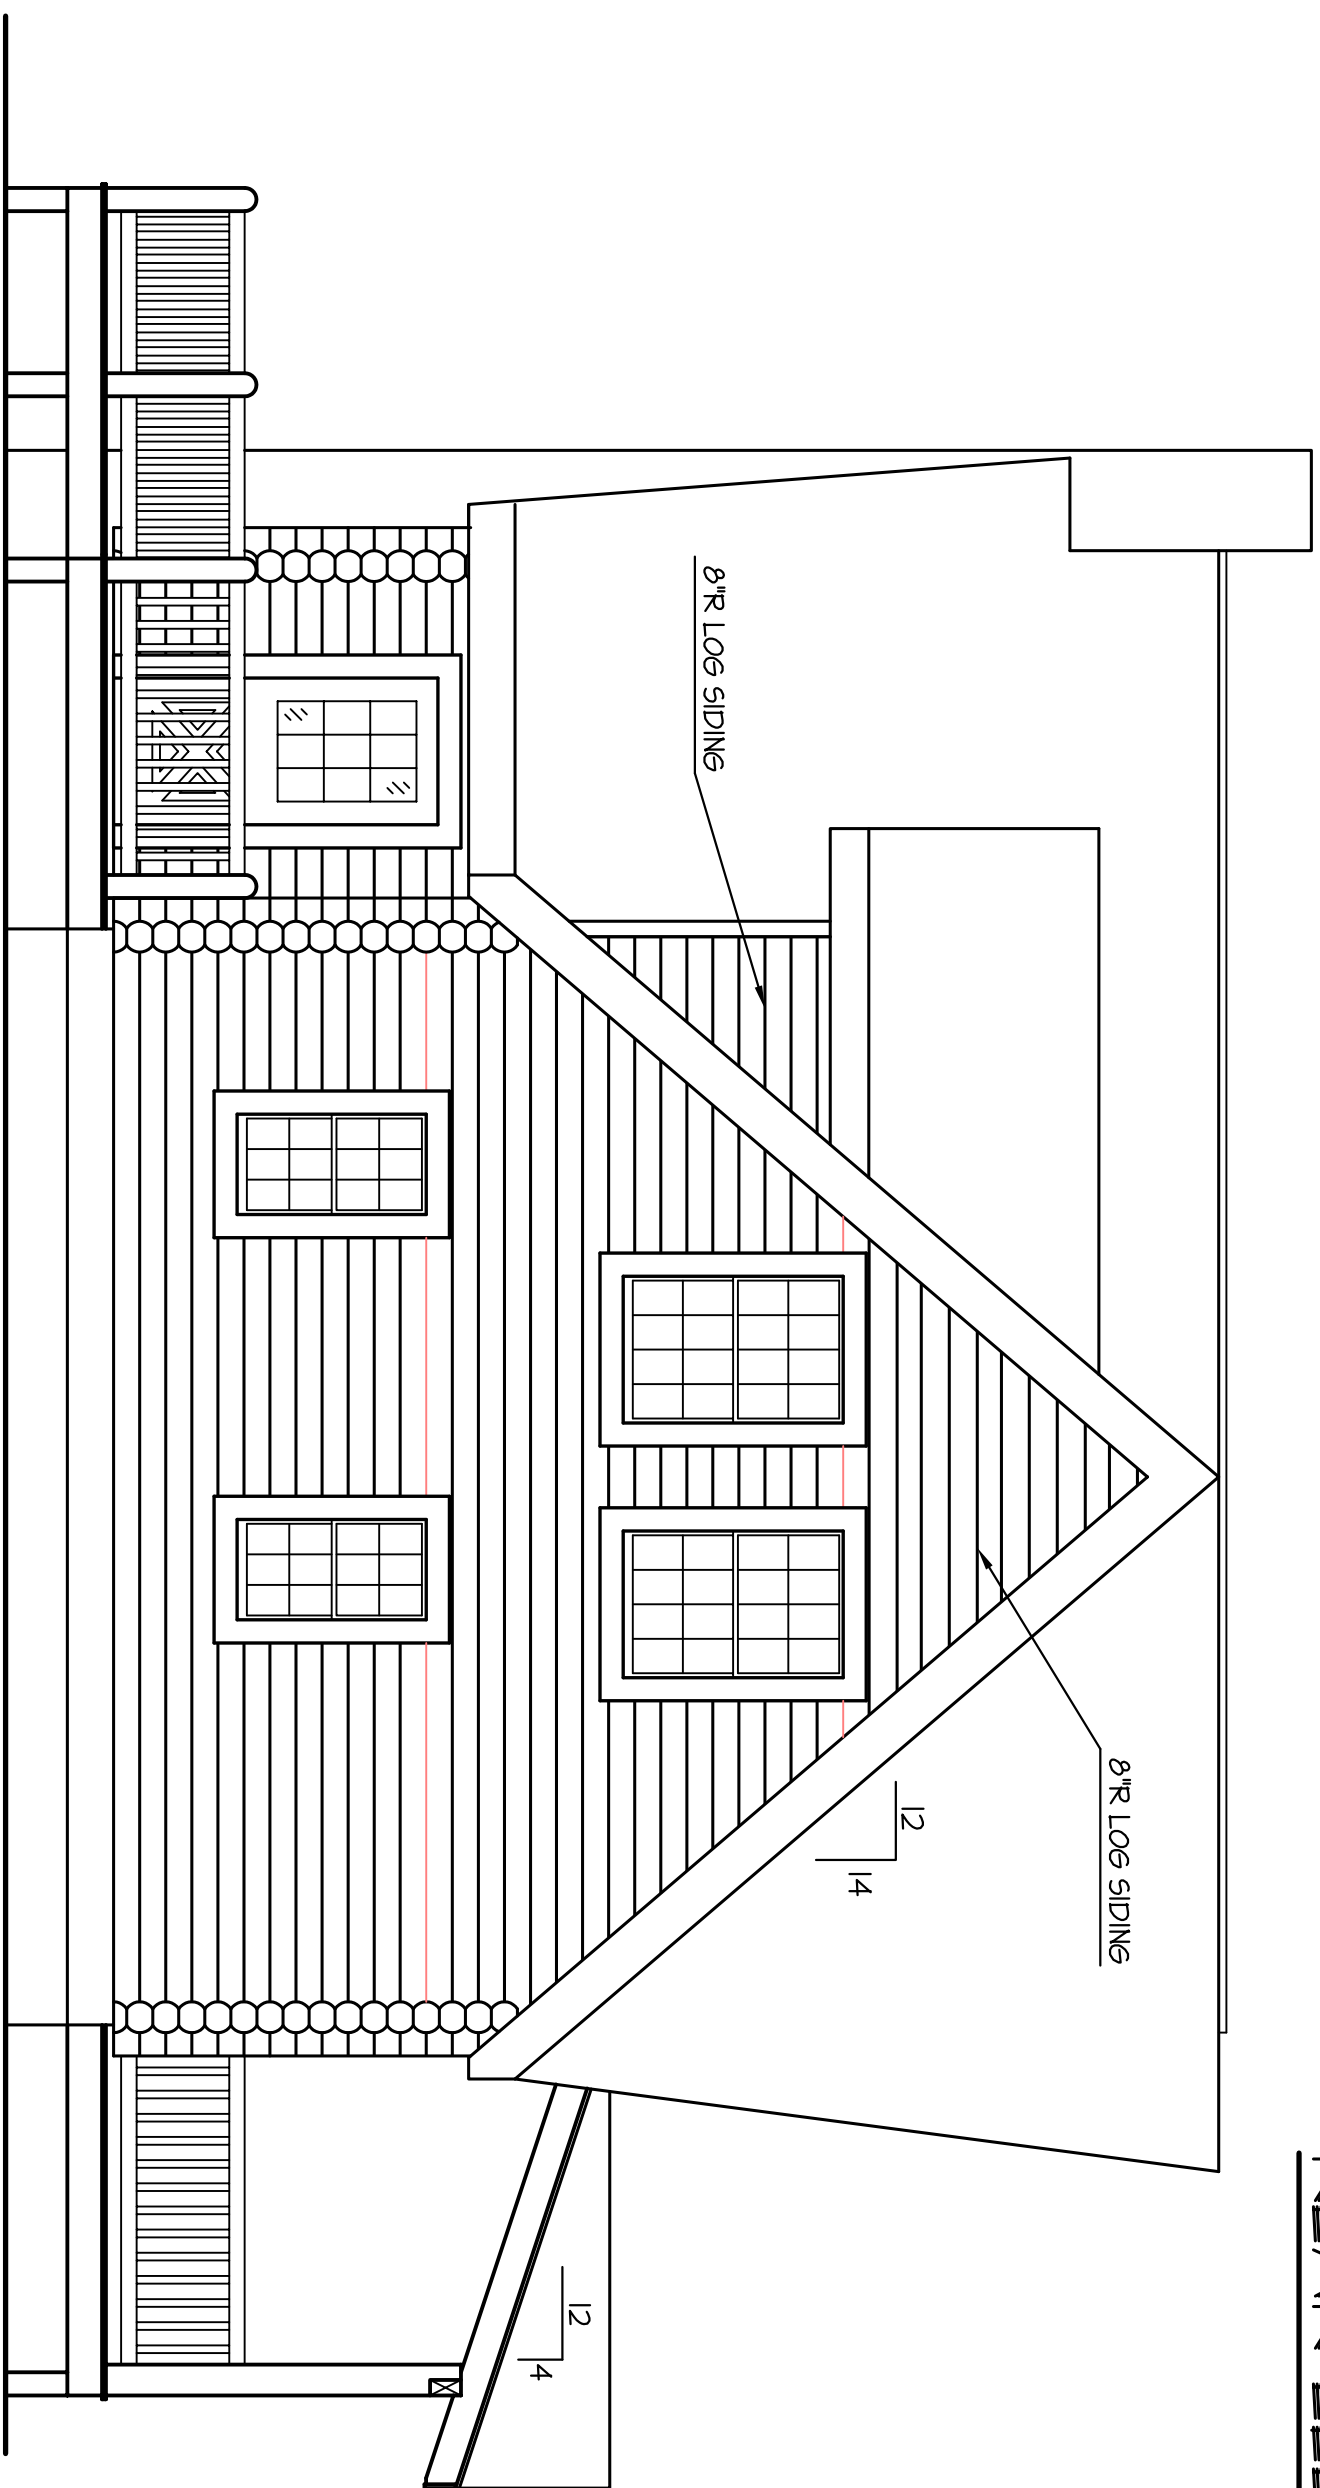

**RIGHT ELEVATION**

1/4" = 1'-0"

**NOTE A:**  
SHINGLE INSTALLATION MUST BE PER SHINGLE MANUFACTURER FOR LOW AND/OR HIGH PITCH ROOFS.

<p><b>SBCCI</b> REPORT # 2298 2009 INTERNATIONAL CODE FOR ONE- AND TWO-FAMILY DWELLINGS</p>		<p><b>A Custom Home For: CAMBRIDGE</b></p>		<p><small>COPYRIGHT ON ANY DESIGNS CREATED, MODIFIED OR DERIVATIVES THEREOF BELONG TO BARNA LOG HOMES</small></p> <p><small>DUE TO VARIANCE IN LOCAL CODES/COVENANCES BARNA LOG HOMES MAKES NO WARRANTY AS TO PLANS CONFORMANCE. THE CUSTOMER IS RESPONSIBLE FOR APPROVAL BY A LICENSED INSPECTOR AND/OR ENGINEER IF REQUIRED. ANY DISCREPANCIES IN THE PLANS SHALL BE BROUGHT TO THE ATTENTION OF BARNA LOG HOMES DESIGN DEPARTMENT BEFORE PROCEEDING WITH THAT PORTION OF WORK. THESE PLANS ARE THE PROPERTY OF BLH</small></p> <p><small>Do not scale drawings. Printed dimensions supersede all scale factors</small></p>		<p><b>Barna Log Homes</b> P.O. BOX 4529, ONEIDA TENNESSEE 37841 Phone: 423-569-8559 Fax: 423-569-5903 COPYRIGHT 2005, ALL RIGHTS RESERVED BY: BARNA LOG HOMES, LLC</p>		<p><b>BARNA</b> <b>Log Homes</b> <i>The experience matters™</i></p>	
<p><b>ELEV REAR &amp; RGT</b></p>		<p>PA Number:</p>		<p>Dealer: BLH</p>		<p>Coordinator: BLH</p>		<p>Date: 11/8/05</p>	
<p>Drawn by: BTM</p>		<p>Checked by: TDM</p>		<p>File Name: CAMBRIDGE</p>		<p>Sheet Number: <b>2</b></p>		<p>Sheet 2 Of 11</p>	