


**FRONT ELEVATION**

1/4" = 1'-0"

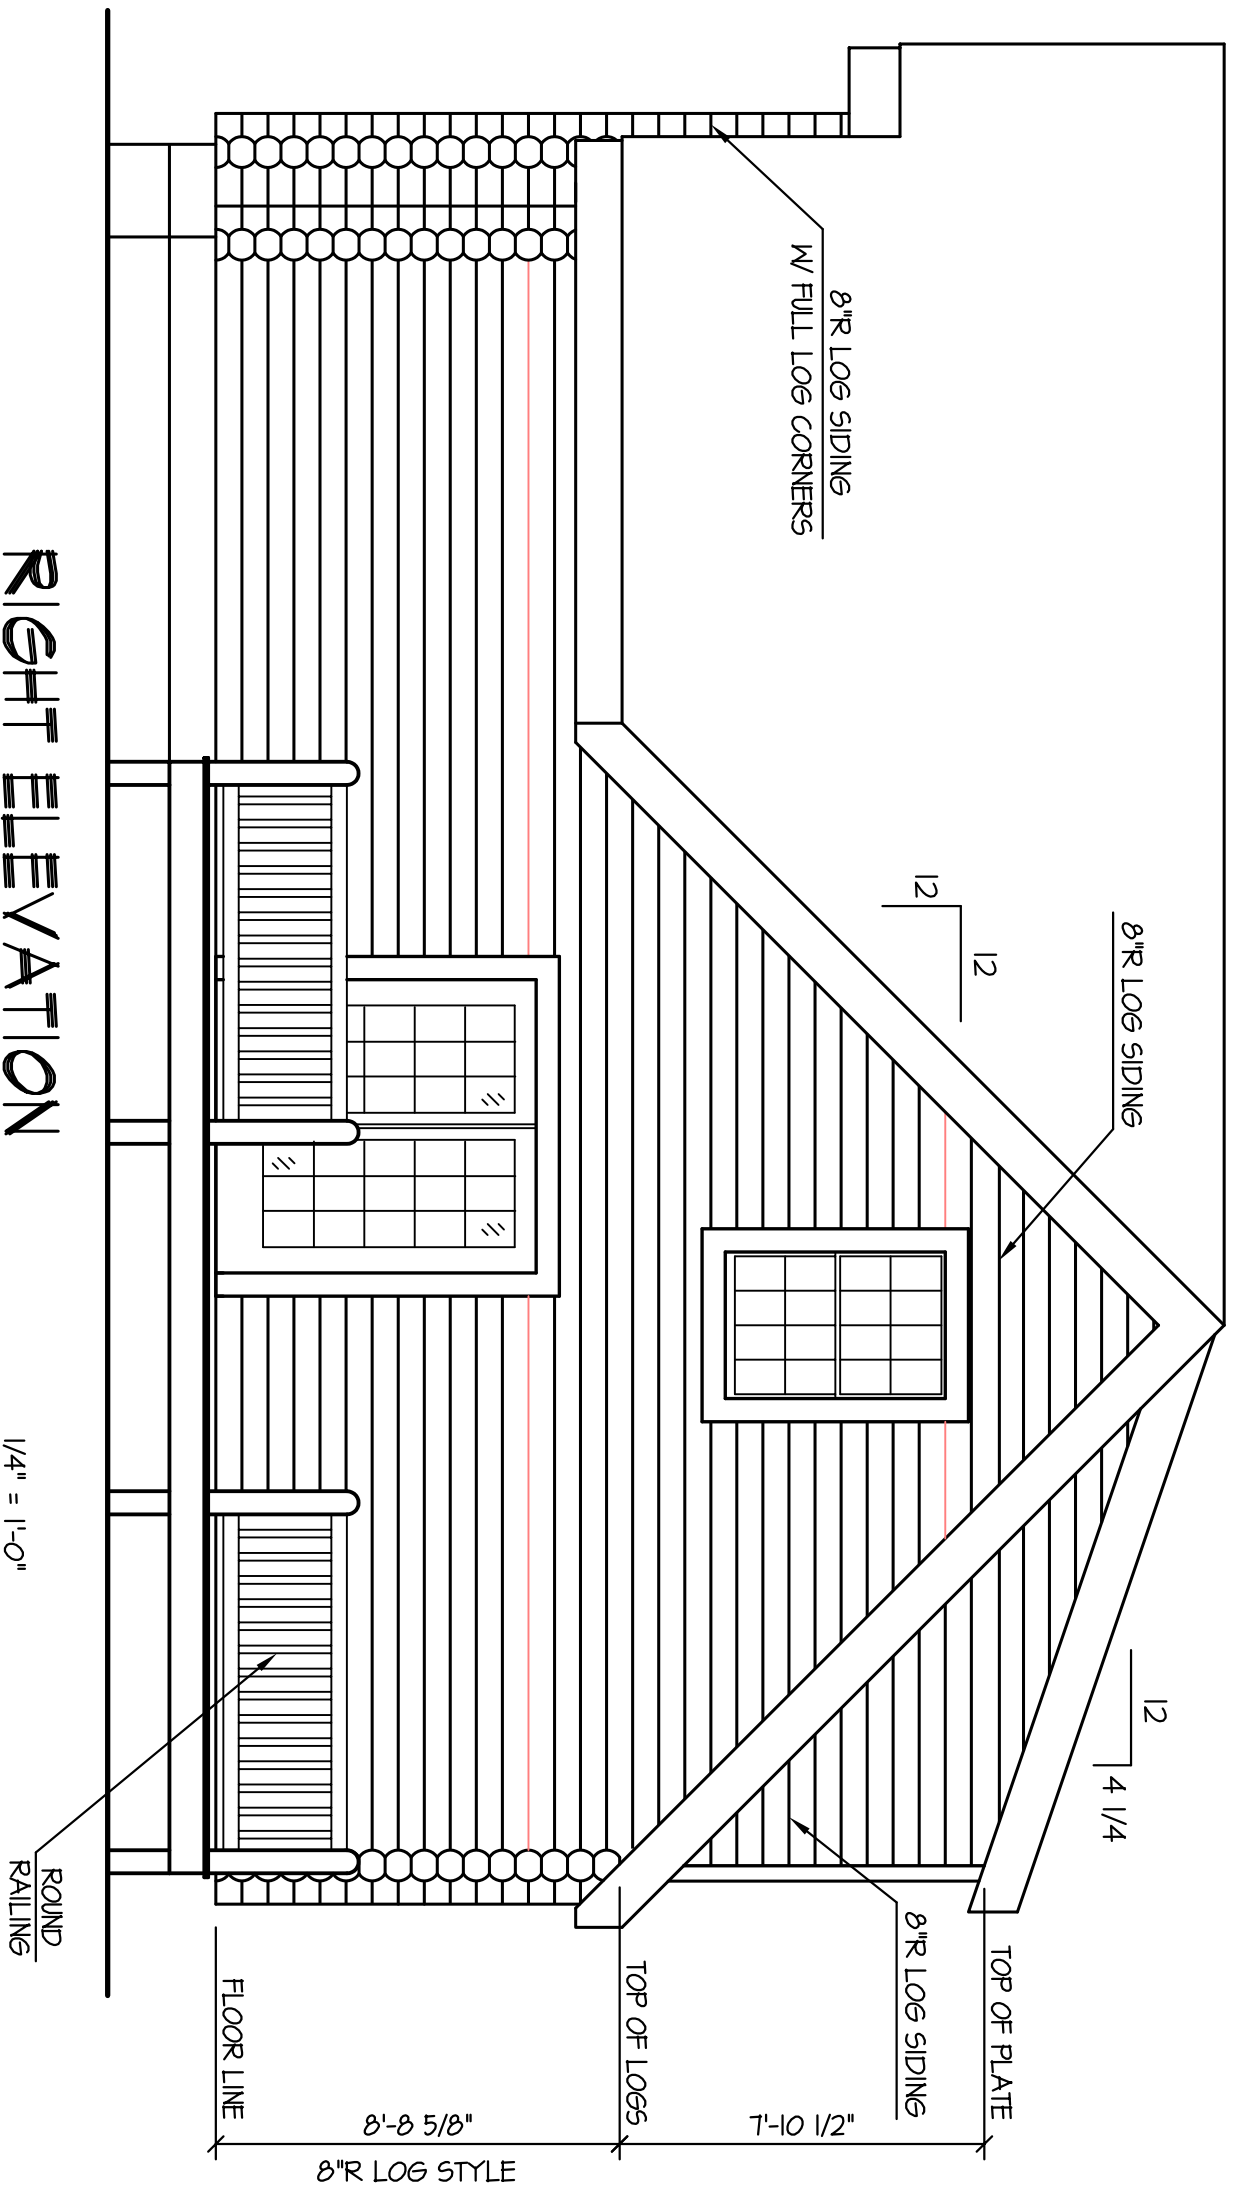

**RIGHT ELEVATION**

1/4" = 1'-0"

**NOTE:**  
 AFTER GABLES HAVE BEEN FRAMED AND/OR ASSEMBLED ALL TRAP GLASS MUST BE FIELD LOCATED AND THE SIZE MUST BE FIELD DETERMINED.  
 ADJUST FRAMING AND FULL LOG CORNERS TO MATCH FULL LOG BELOW.

THE DIMENSIONS WILL VARY DEPENDING ON LOG STYLE AND NUMBER OF COURSES.

**NOTE A:**  
 SHINGLE INSTALLATION MUST BE PER SHINGLE MANUFACTURER FOR LOW AND/OR HIGH PITCH ROOFS.